



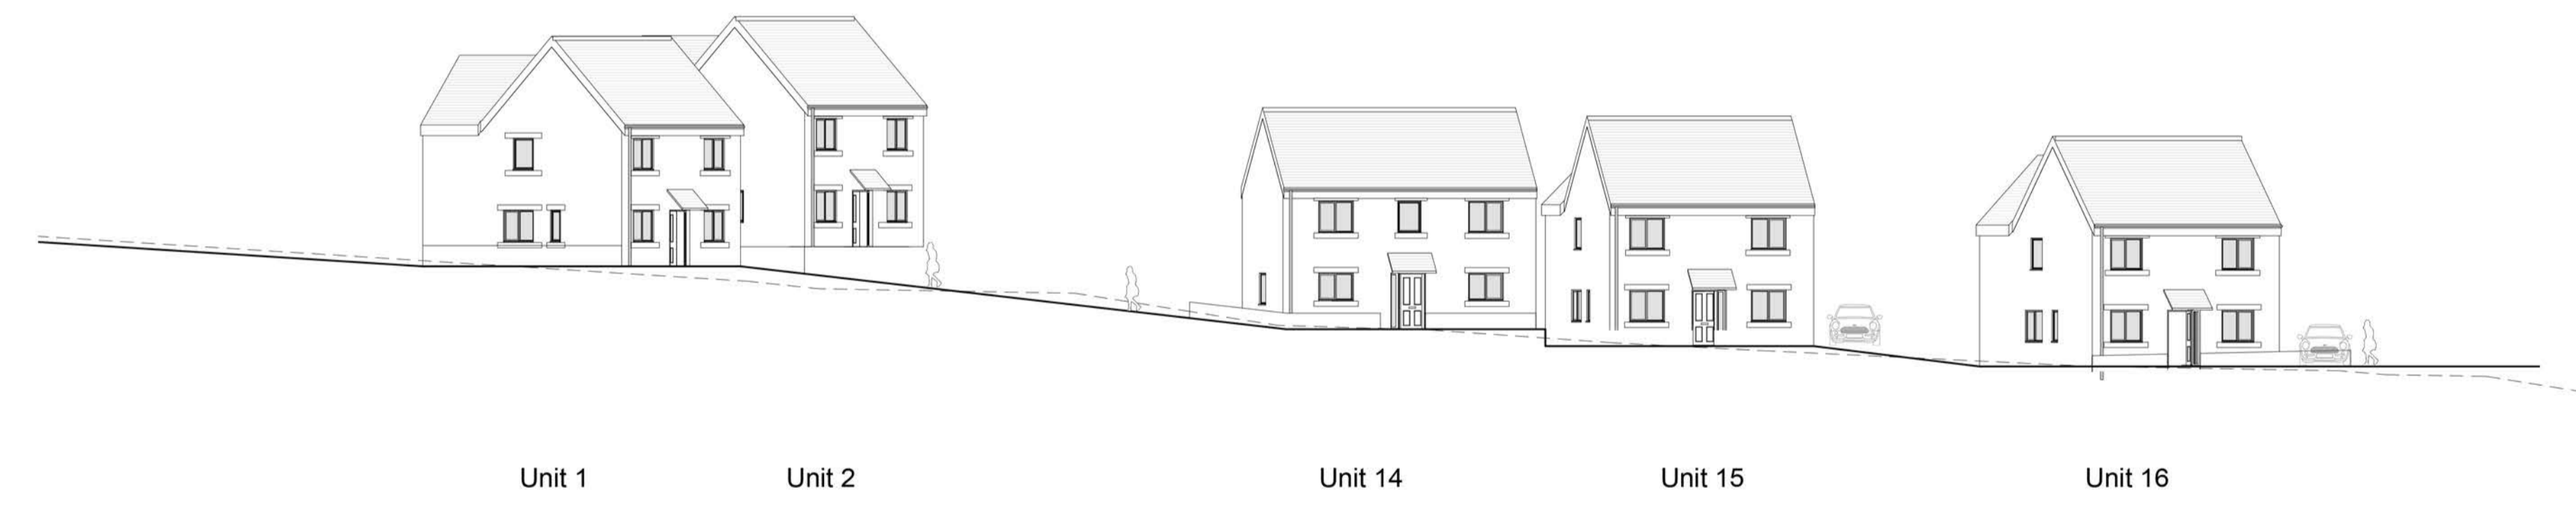

2 Main Highway Proposed Elevation 3
_08_20_06 1:200



1 Main Highway Proposed Elevation 4
_08_20_06 1:200

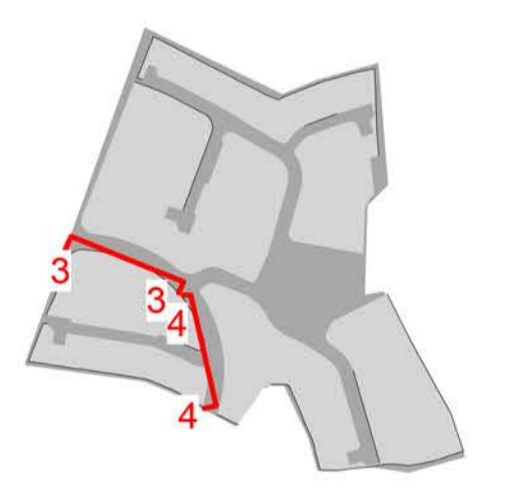

--- Line of Proposed Road Level

Status	PLANNING
Derby	12 St. Mary's Gate Derby DE1 3JH +44 (0)1332 365 777
London	70 Cowcross Street London EC1M 6EJ +44 (0)20 7460 0972
Nottingham	Knight + Whitehall House 4 Carlton Street Nottingham NG1 1NN +44 (0)115 629 0422
	info@lathams.uk.com lathams.uk.com

Lathams

ARCHITECTURE + URBANISM

Project
High Shann, Keighley

Client
Chatsworth Settlements Trustees

Drawing Title
Proposed Elevations 3

Drawing Number	Revision
7280_08_20_06	
Scale	Date
As indicated	04/26/18
Drawn	Checked
Author	Checker

Lathams Job Number
7280

Original Size
A1

© Lathams Architecture + Urbanism Ltd