
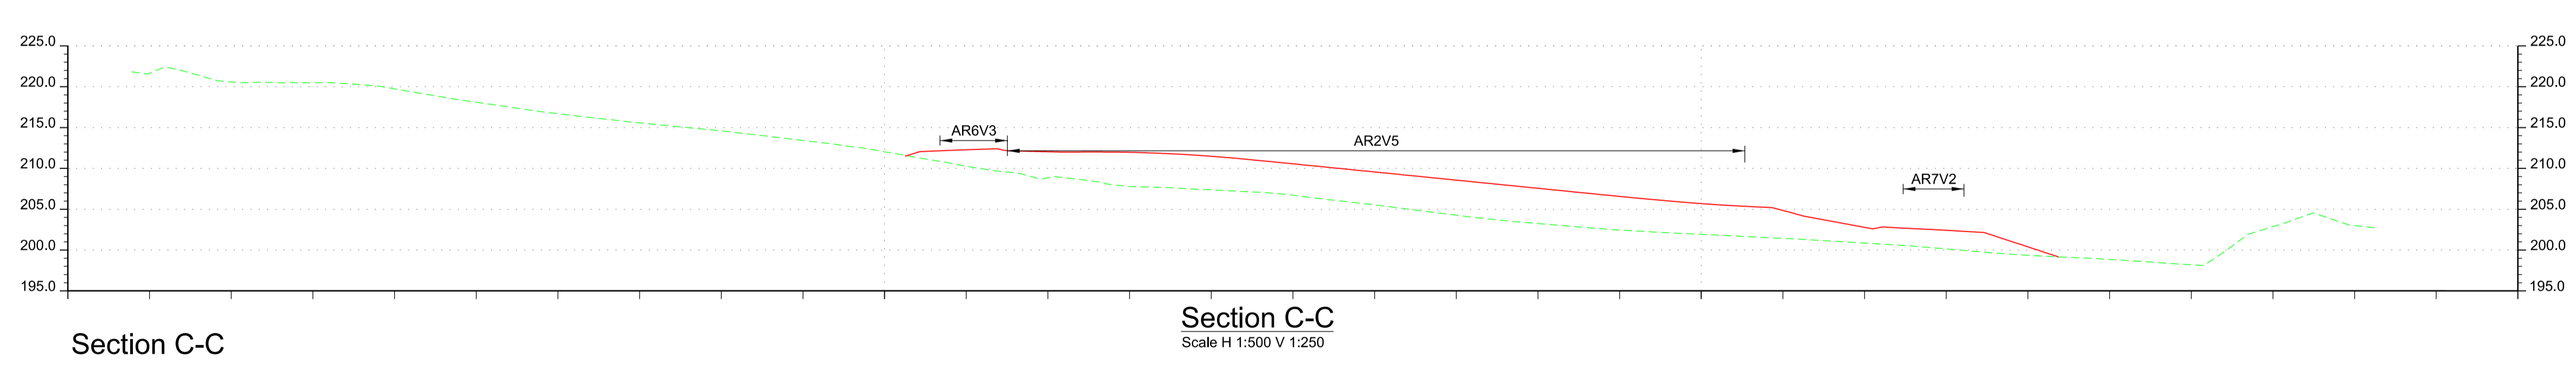
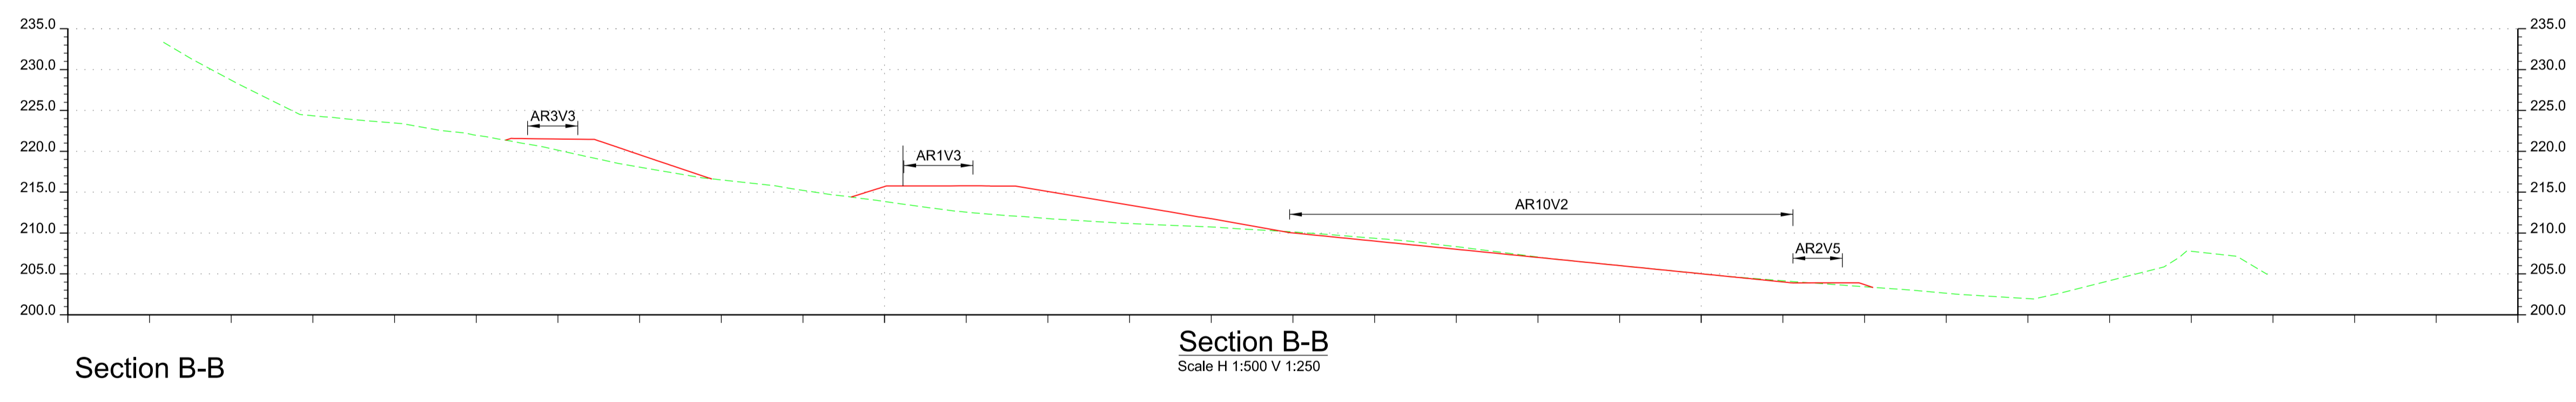


Notes:
1. For sections locations refer to drawing CH-100.

Key:
--- Existing topography
--- Proposed design

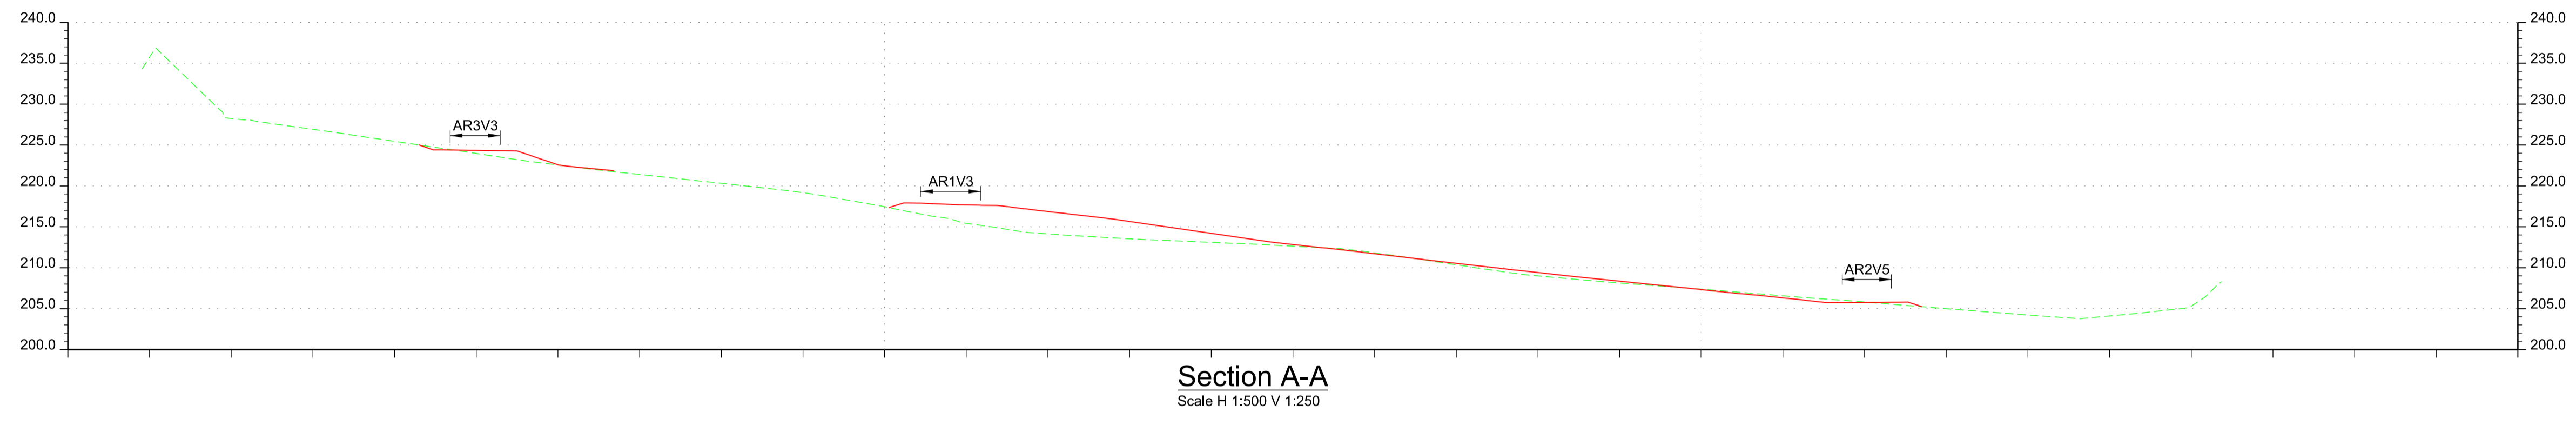

P01	18/04/12	KK	NB	HS
-----	----------	----	----	----

Rev	Date	By	Chkd	Appd

ARUP
 Admiral House, Rose Wharf,
 78 East Street, Leeds, LS9 8EE
 Tel +44(0)113 242 8498 Fax +44(0)113 242 8573
 www.arup.com

Client
The Trustees of Chatsworth Settlement

Project Title
High Shann, Keighley

Drawing Title
**Proposed Layout
 Highway Cross Sections**

Scale at A1
1:500

Role
Civil

Suitability
- For Planning

Arup Job No 259524-00	Rev P01
Name HSN-ARP-XX-XX-DR-CE-00001	