


- Bin Store
- Bin Collection Point

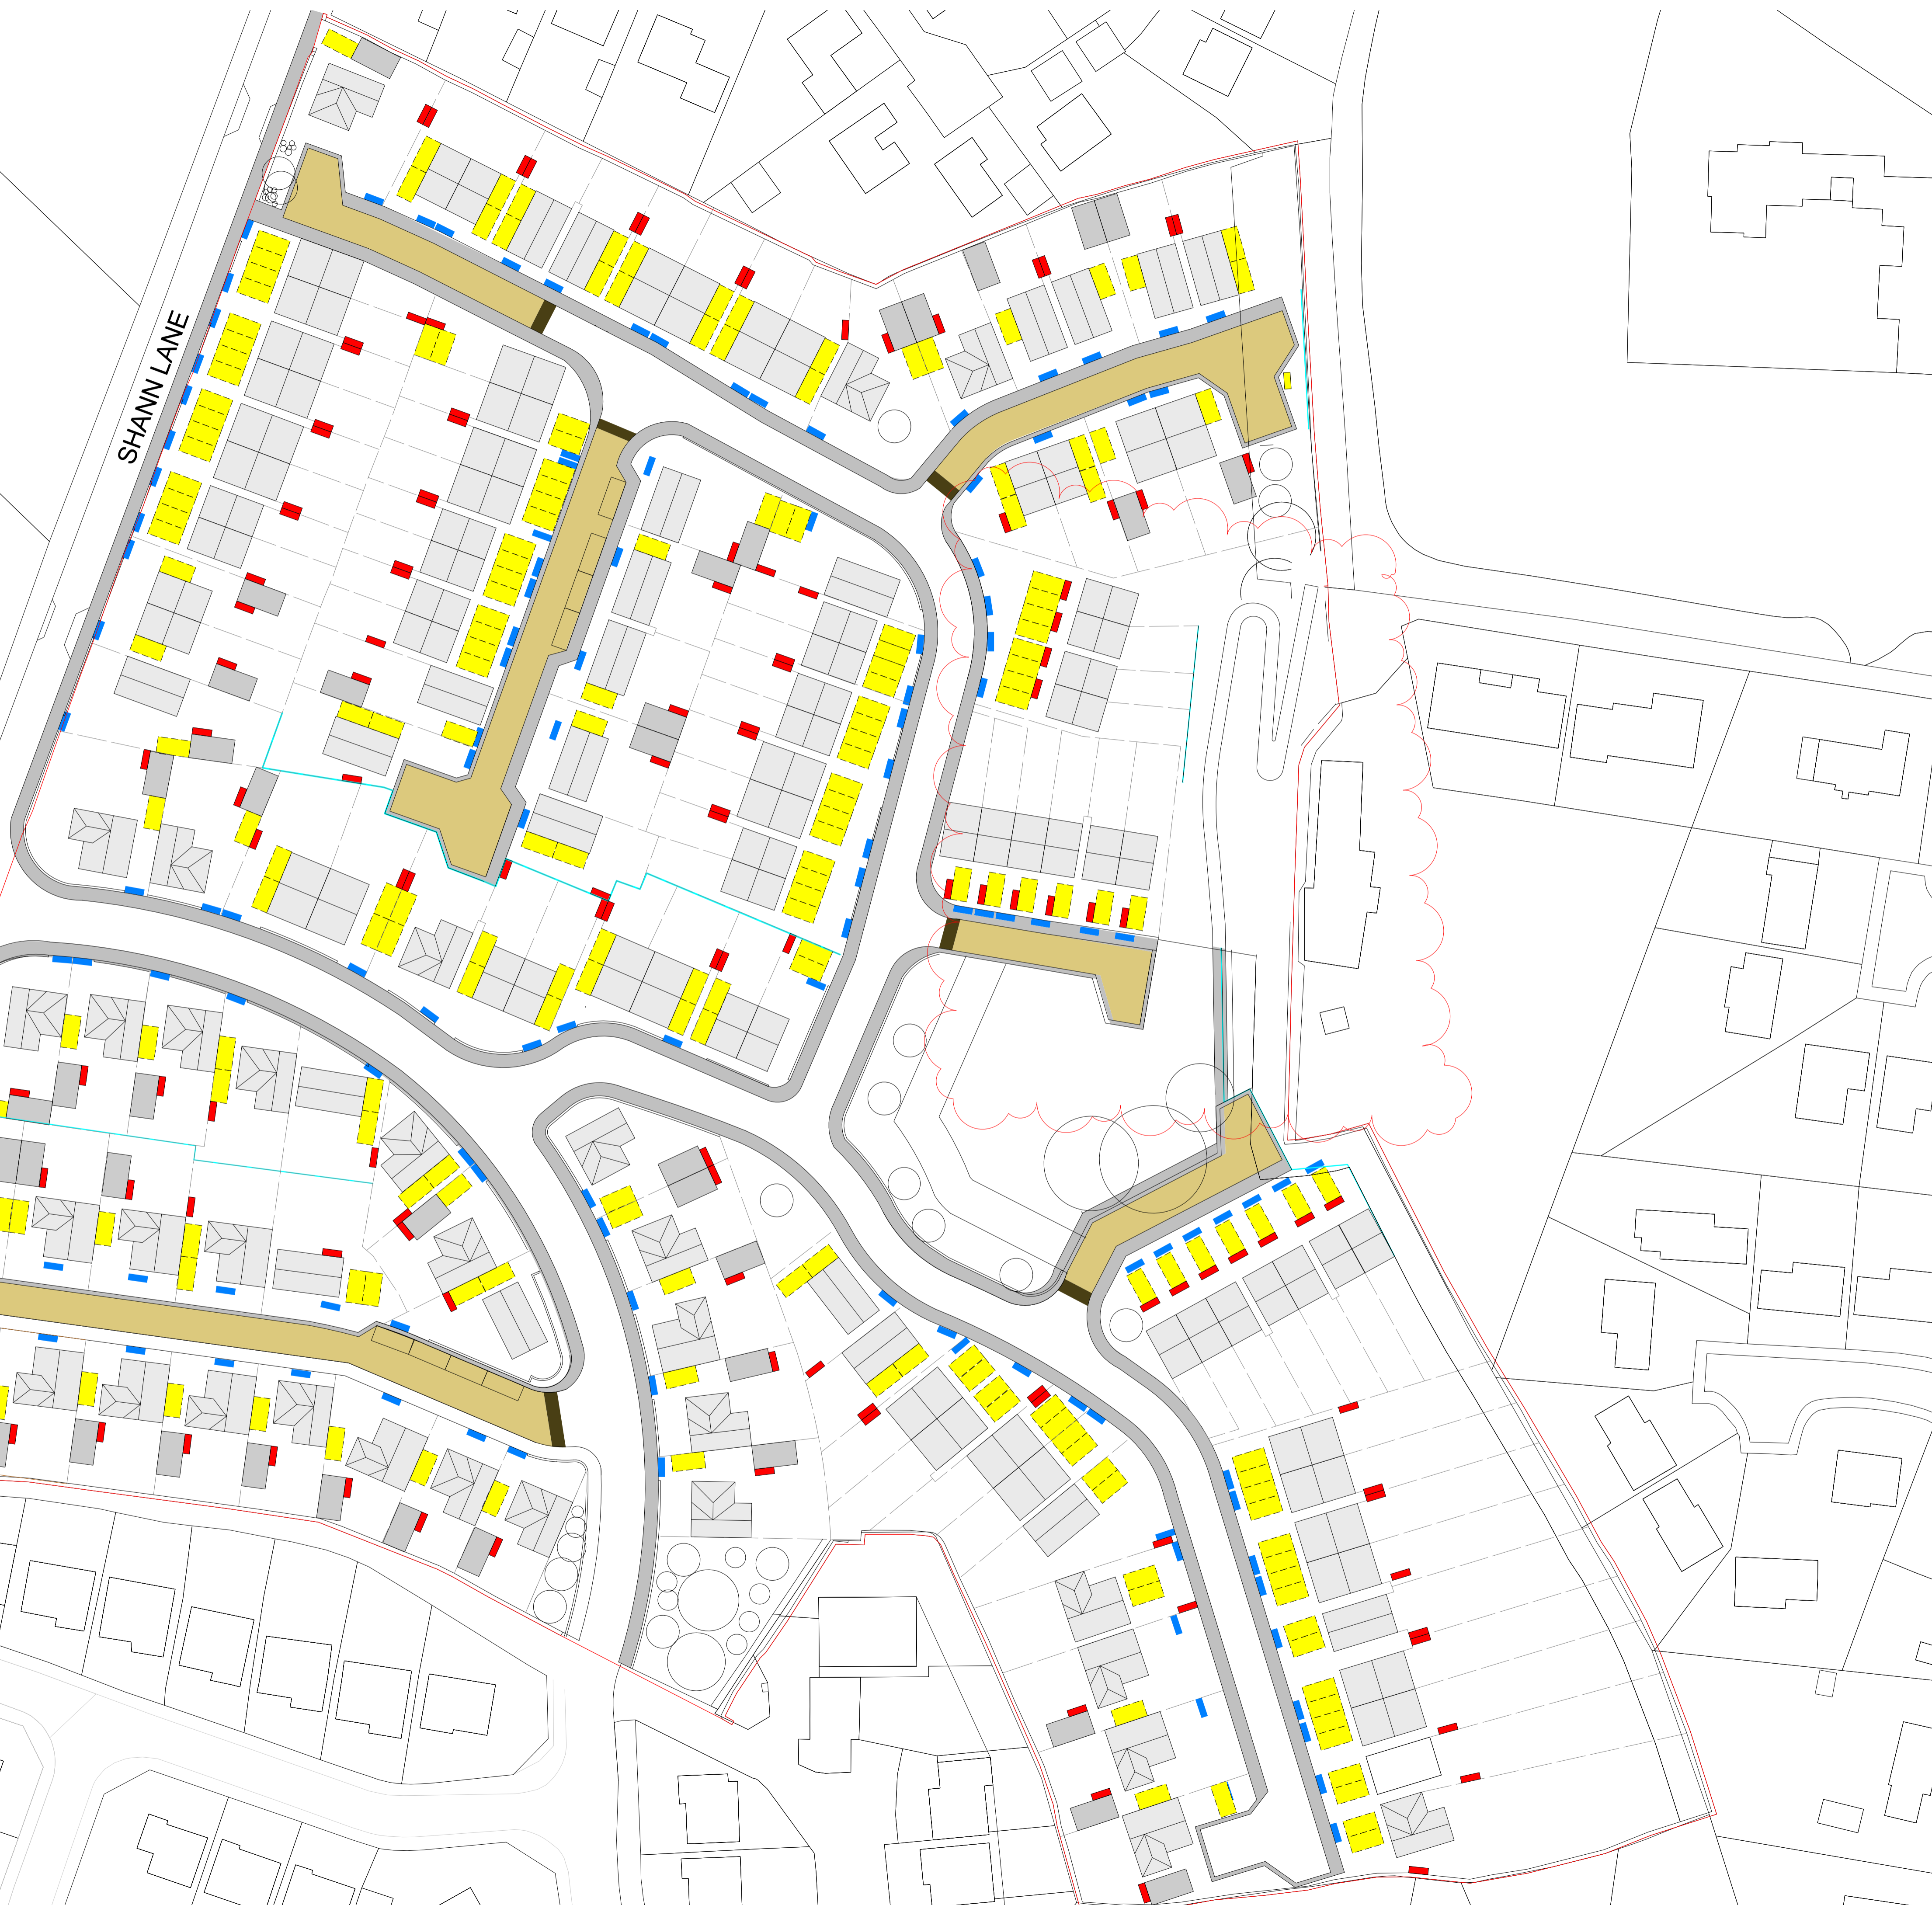

© This drawing and the building works depicted are the copyright of the Architect and may not be reproduced except with written consent. Figures and dimensions only are to be taken from this drawing. All contractors must visit the site and be responsible for taking and checking all dimensions relative to their work. Lathams are to be advised of any variation between drawings and site conditions.

E	Removal of Units 82 & 83	04/12/18
D	Masterplan update new levels incorporated	16/10/18
C	Planning Update, Comment incorporated	09/08/18
B	Planning Comment Update	24/07/18
A	Update from comments	08/03/18

Status: PLANNING

Derby
 12 St. Mary's Gate
 Derby DE1 3AR
 +44 (0)1332 365 777

London
 70 Cowcross Street
 London EC1M 6EJ
 +44 (0)20 7400 0872

Nottingham
 Knight + Whitehall House
 4 Carlton Street
 Nottingham NG1 1NN
 +44 (0)115 828 0422

info@lathams.uk.com
 lathams.uk.com

Lathams

ARCHITECTURE + URBANISM

Project
 High Shann, Keighley

Client
 Chatsworth Settlements Trustees

Drawing Title
 Proposed Parking and waste Management

Drawing Number	Revision
7280_08_10_02	E
Scale	Date
1 : 500	17/10/18
Drawn	Checked
SF	JP
Lathams Job Number	Original Size
7280	A1