


- PROPOSED MATERIALS - SUB-TYPE A**
Walls: Natural Stone
Roof: Artificial Slate
Front Door: Painted Timber
Rainwater Goods: Black UPVC
- PROPOSED MATERIALS - SUB-TYPE B**
Walls: Render with Natural Stone Details
Roof: Artificial Slate
Front Door: Painted Timber
Rainwater Goods: Black UPVC
- PROPOSED MATERIALS - SUB-TYPE C**
Walls: Artificial Stone
Roof: Artificial Slate
Front Door: Painted Timber
Rainwater Goods: Black UPVC

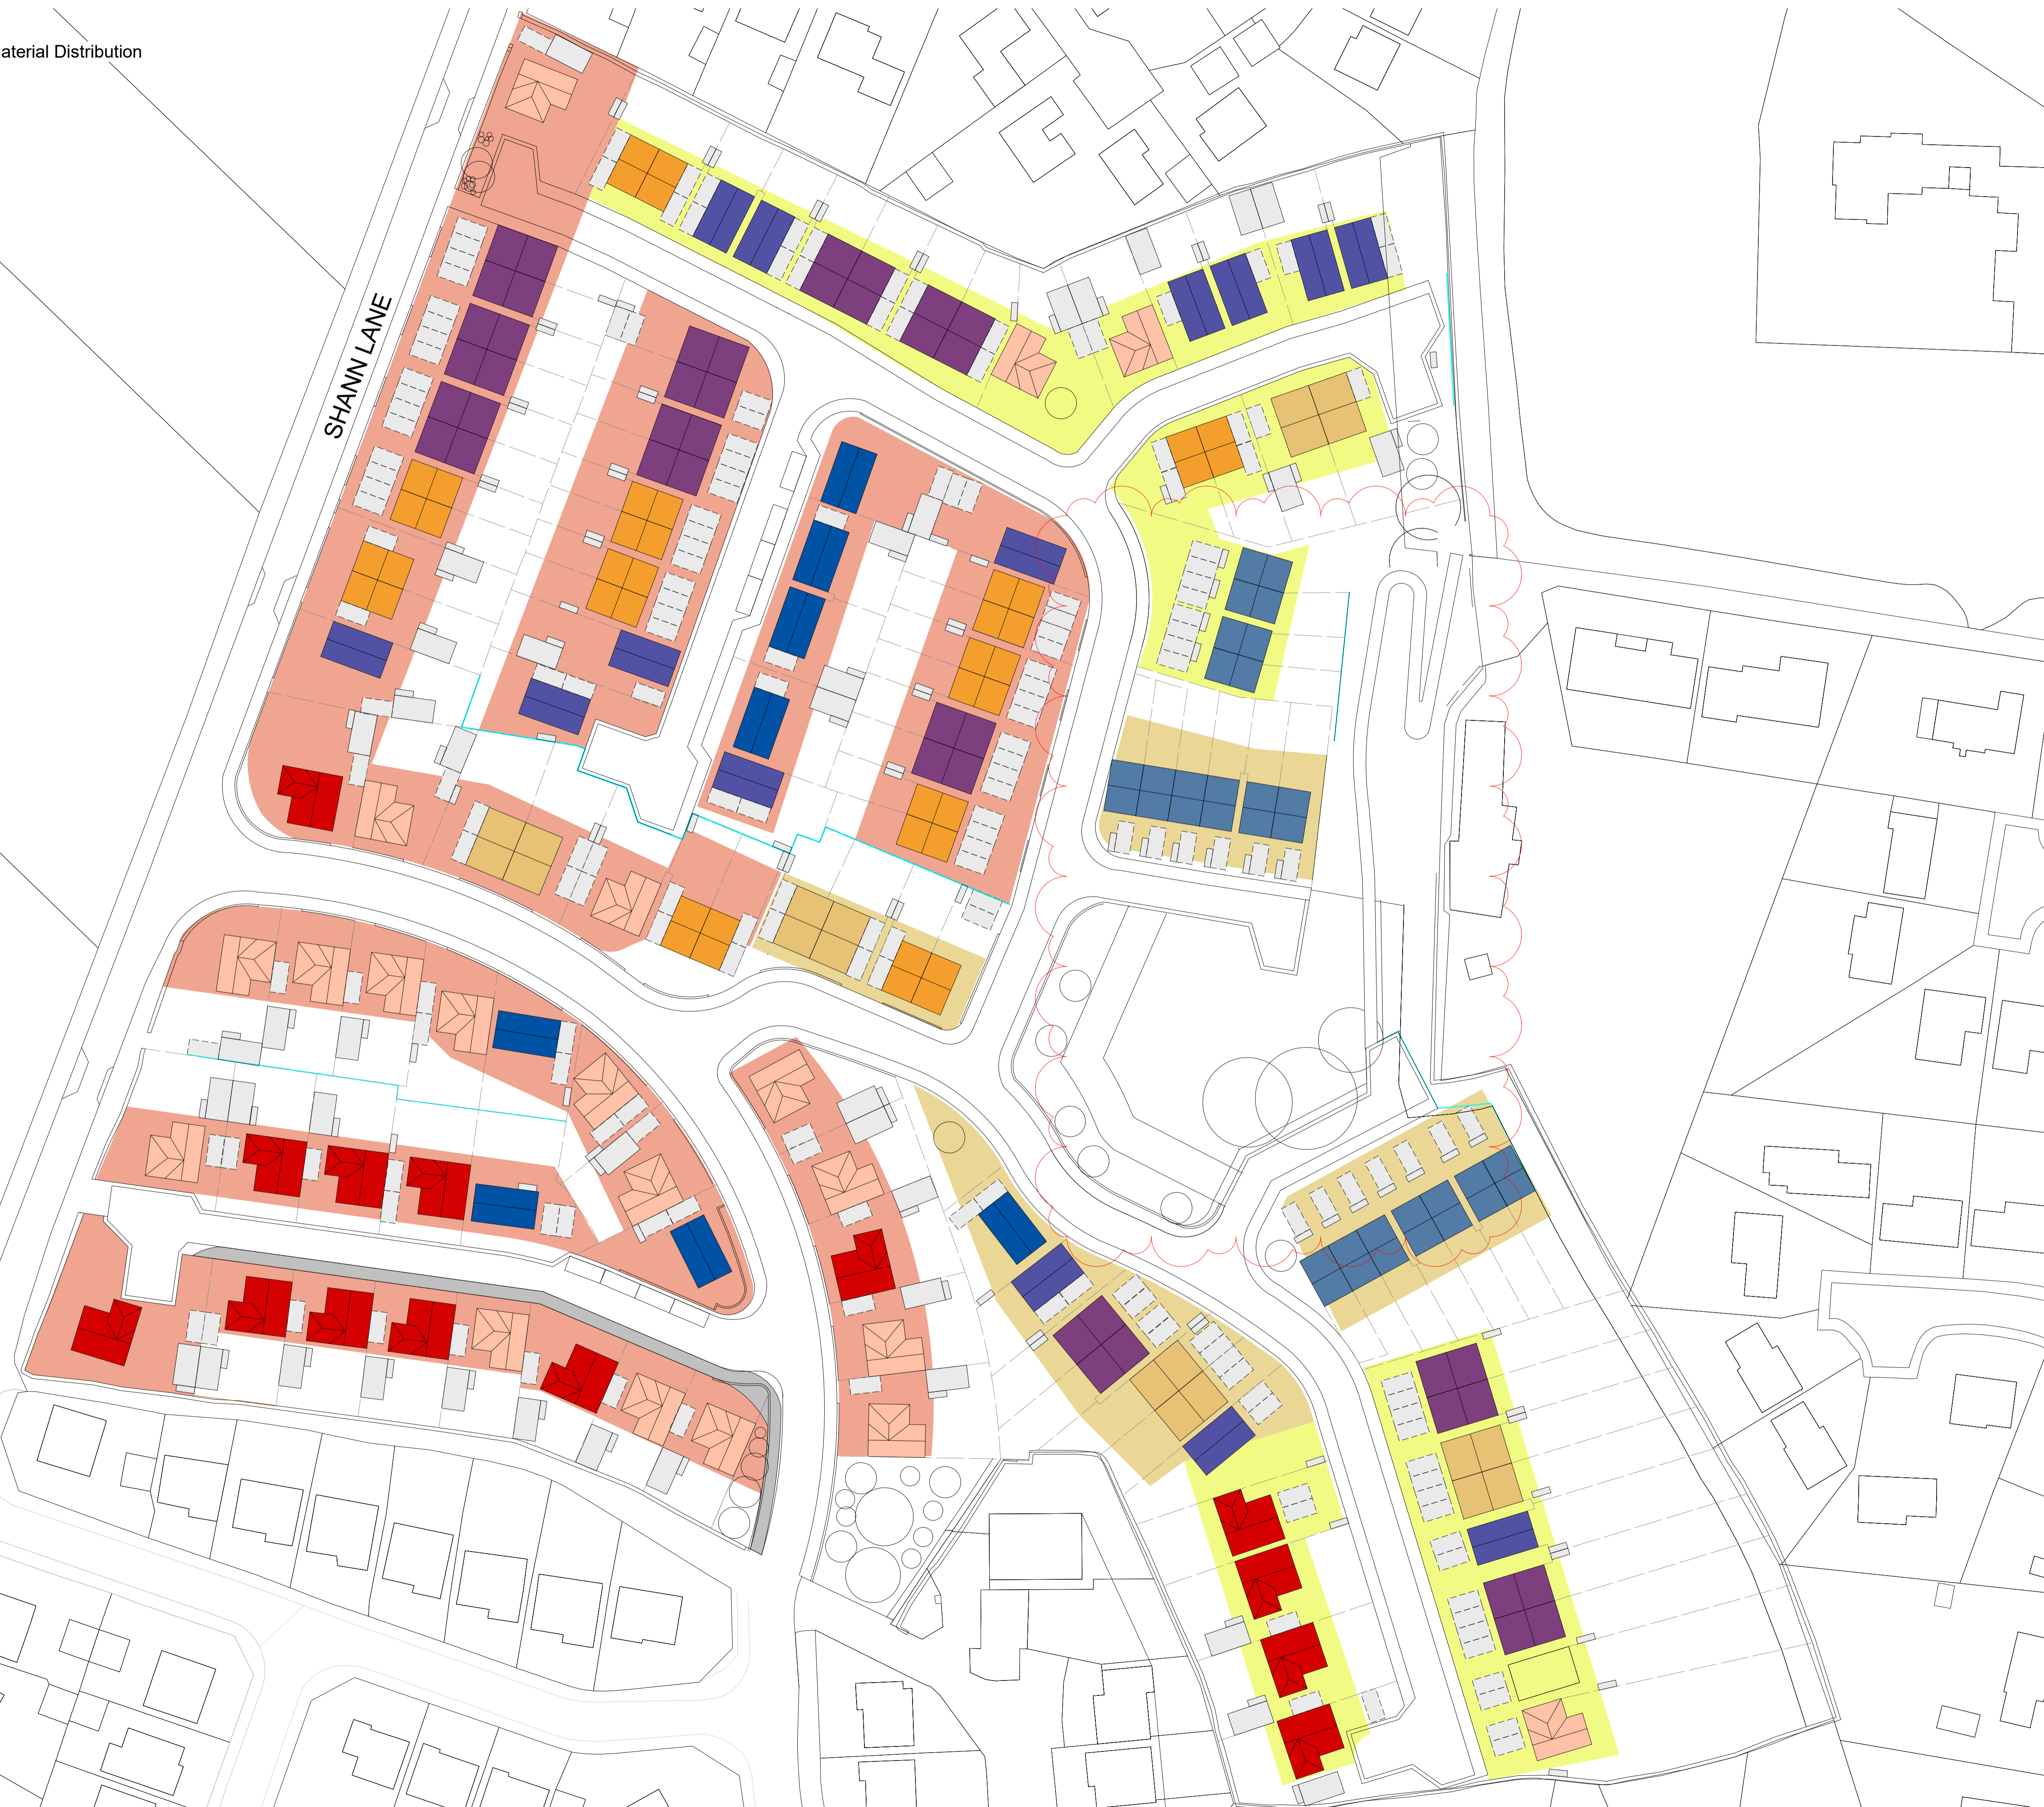

© This drawing and the building works depicted are the copyright of the Architect and may not be reproduced except with written consent. Figures and dimensions only are to be taken from this drawing. All contractors must visit the site and be responsible for taking and checking all dimensions relative to that work. Lathams are to be advised of any variation between drawings and site conditions.

E	Removal or Units 82 & 83	04/12/18
D	Masterplan update new levels incorporated	16/10/18
C	Planning Update, Comment incorporated	09/08/18
B	Planning Comment Update	24/07/18
A	Update from comments	08/03/18

Status: PLANNING

Derby
12 St. Mary's Gate
Derby DE1 1AR
+44 (0)1332 365 777

London
70 Cowcross Street
London EC1M 6EJ
+44 (0)20 7400 0872

Nottingham
Knight + Whitehall House
4 Carlton Street
Nottingham NG1 1NN
+44 (0)115 828 0422

info@lathams.uk.com
lathams.uk.com

Lathams

ARCHITECTURE + URBANISM

Project: High Shann, Keighley

Client: Chatsworth Settlements Trustees

Drawing Title	
Material Distribution Plan	
Drawing Number	Revision
7280_08_10_04	E
Scale	Date
1 : 500	17/10/18
Drawn	Checked
Author	Checker
Lathams Job Number	Original Size
7280	A1